


THIS DRAWING IS THE PROPERTY OF ISKANDAR MALAYSIA STUDIOS SDN. BHD. AND MUST NOT BE COPIED OR REPRODUCED IN WHOLE OR IN PART, BY ANY METHOD WHATSOEVER, WITHOUT PERMISSION OR THE WRITTEN AUTHORIZATION OF ISKANDAR MALAYSIA STUDIOS SDN. BHD.

ALL DIMENSIONS TO BE CHECKED ON SITE PRIOR TO ANY COMMENCEMENT OF WORKS

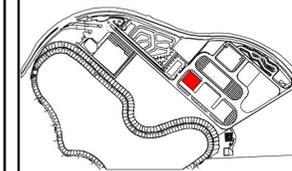

ELECTRICAL	
	ELECTRICAL DISTRIBUTION BOARD
	LIGHTING SWITCH PANEL
	SINGLE 13A GENERAL POWER OUTLET
	SINGLE DATA OUTLET
	15A POWER OUTLET
	16A POWER OUTLET
	EMERGENCY LIGHT
	HIGH BAY STAGE LIGHTING
	FLUORESCENT GANTRY LIGHTING
	M&E AIR CONDITIONING DUCTING
FIRE DETECTION	
	EXISTING SMOKE DETECTOR
	EXISTING BREAK GLASS CALL POINT
	EXISTING BREAK GLASS DOOR RELEASE
	EXISTING FIRE ALARM BELL
	EXISTING AUDIBLE WARNING SIREN
	EXISTING EXIT LIGHT
	EXISTING DIRECTIONAL EXIT LIGHT
	EXISTING CO2 FIRE EXTINGUISHER
	EXISTING DRY POWDER FIRE EXTINGUISHER
	EXISTING FIRE HOSE BELL
	EXISTING EMERGENCY LIGHT TEST SWITCH
	SPRINKLER FLOW SWITCH C/W VALVE
PLUMBING	
	BUTLER SINK
GANTRY LEVEL	
	RUNWAY BEAMS @ 146mm WIDE
	TRANSFER SYSTEM LOCATION
	GANTRY WALKWAY
	CAT LADDER
	SAFETY LINE

## FACILITIES DEPARTMENT

### PROJECT

ISKANDAR MALAYSIA STUDIOS

### DRAWING TITLE


Film Stage 1  
GROUND FLOOR PLAN

Scale :      Date :      Update By :

1:200 @ A3      August 2017      Arkitek ZamryZ



## FILM STAGE 1 - GROUND FLOOR LAYOUT ISKANDAR MALAYSIA STUDIOS

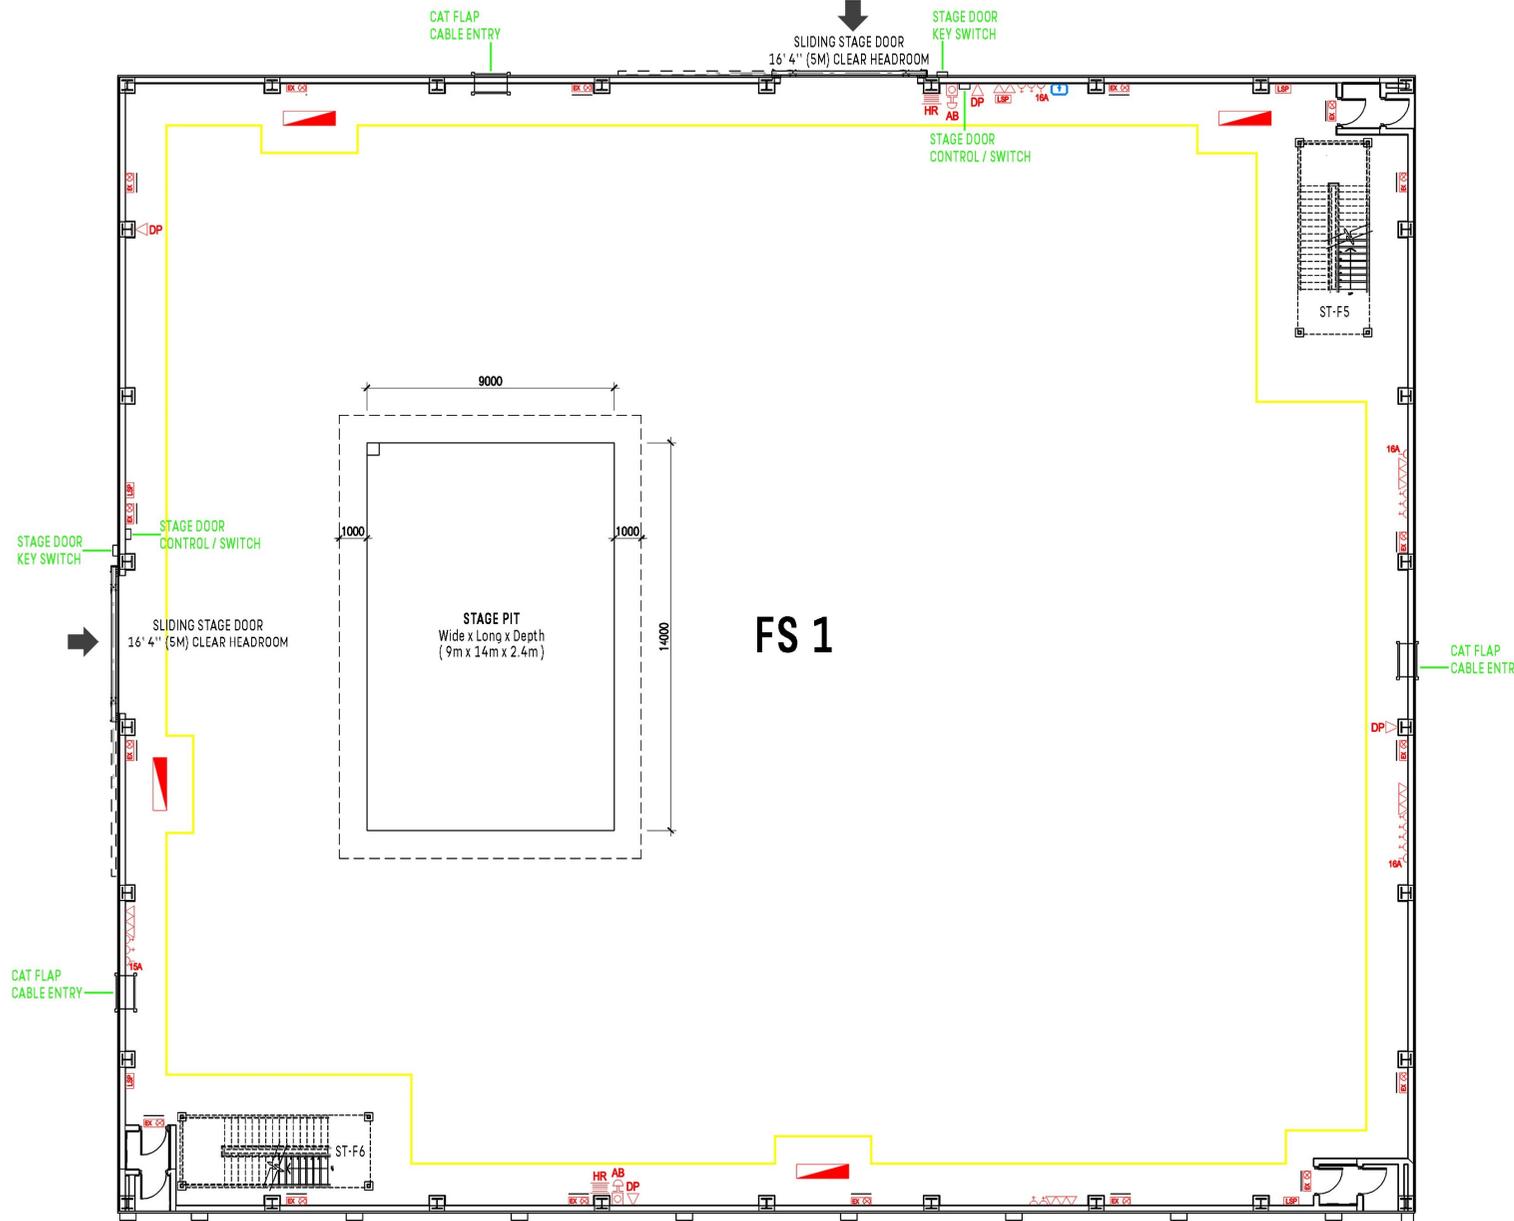

FS1 STAGE DIMENSIONS	
STAGE LENGTH	= 151' 9" (46.560m)
STAGE WIDTH	= 131' 9" (40.450m)
STAGE PIT AREA	= 1,356 sq. ft. (126 sq.m.)
GROUND FLOOR AREA	= 20,000 sq.ft. (1858 sq.m.)
HEIGHT TO U/S OF GANTRY	= 44' 11" (13.7m)
FS1 IMPOSED LOADING	
IMPOSED FLOOR LOADING	= 10kN per sq.m.
IMPOSED FLOOR LOADING	= 4kN per sq.m.
ON PIT COVER	= 4kN per sq.m.