
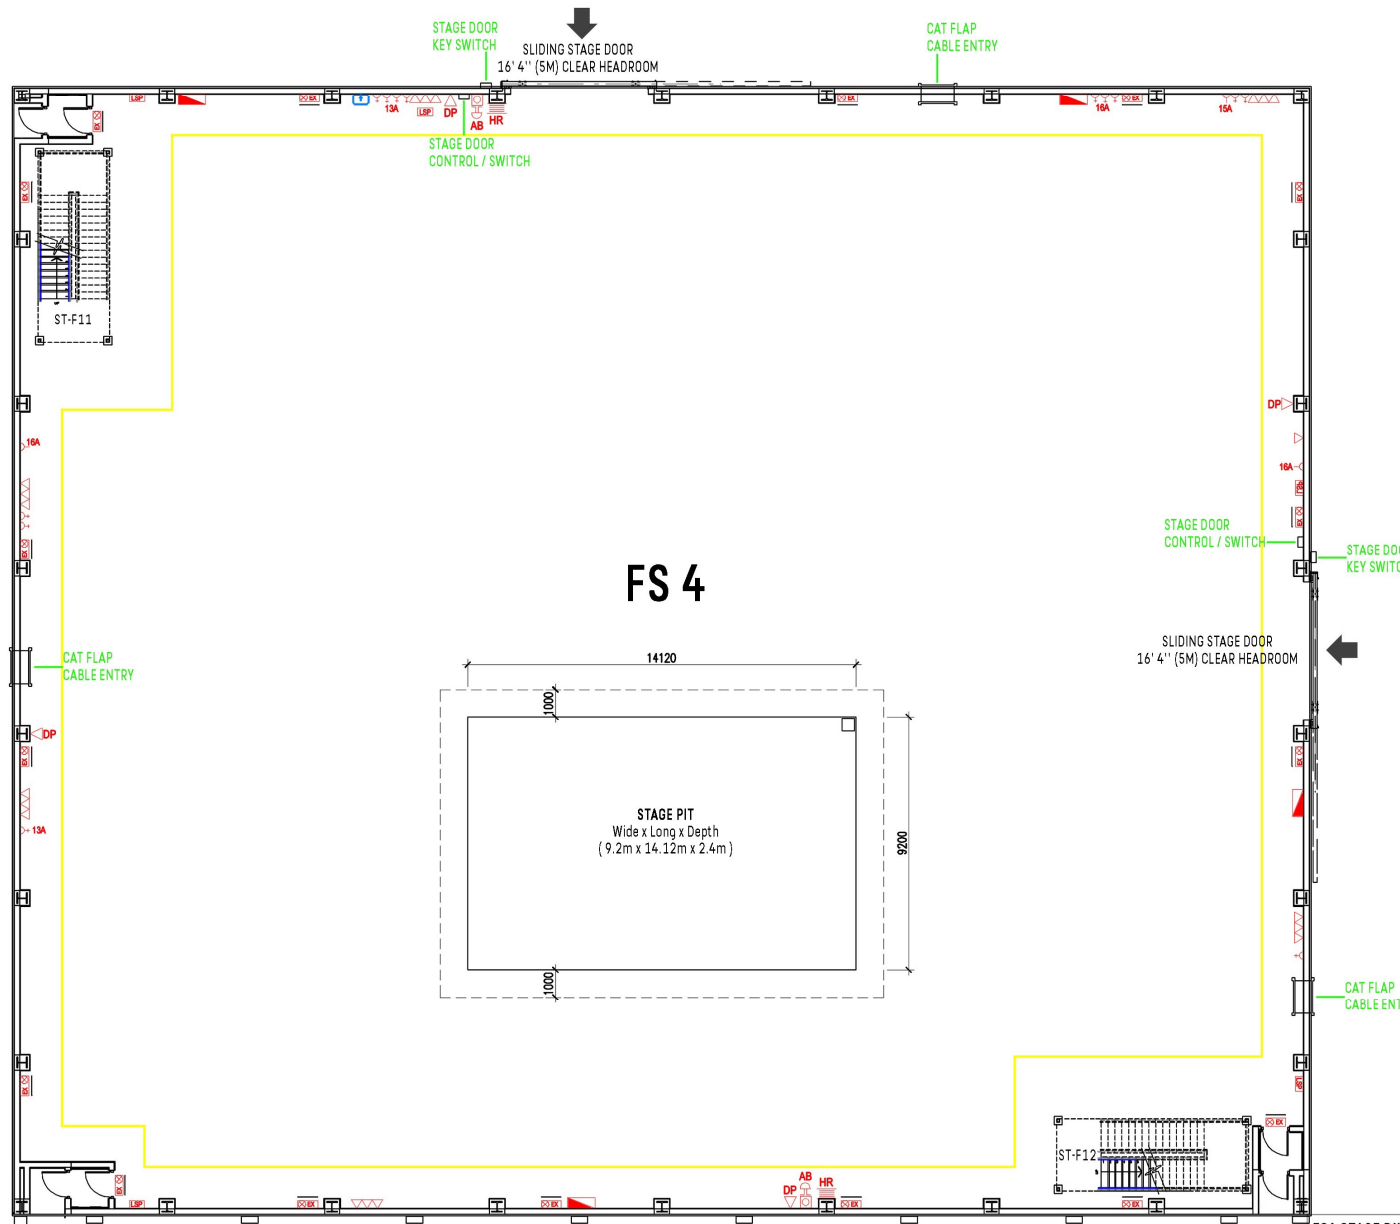


THIS DRAWING IS THE PROPERTY OF ISKANDAR MALAYSIA STUDIOS SDN. BHD. AND MUST NOT BE COPIED OR REPRODUCED IN WHOLE OR IN PART, BY ANY METHOD WHATSOEVER, WITHOUT PERMISSION OR THE WRITTEN AUTHORIZATION OF ISKANDAR MALAYSIA STUDIOS SDN. BHD.

ALL DIMENSIONS TO BE CHECKED ON SITE PRIOR TO ANY COMMENCEMENT OF WORKS

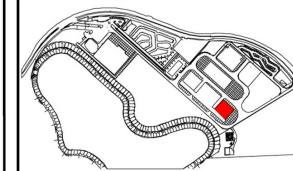

ELECTRICAL

- ELECTRICAL DISTRIBUTION BOARD
- LIGHTING SWITCH PANEL
- SINGLE 13A GENERAL POWER OUTLET
- SINGLE DATA OUTLET
- 15A POWER OUTLET
- 16A POWER OUTLET
- EMERGENCY LIGHT
- HIGH BAY STAGE LIGHTING
- FLUORESCENT GANTRY LIGHTING
- M&E AIR CONDITIONING DUCTING

FIRE DETECTION

- EXISTING SMOKE DETECTOR
- EXISTING BREAK GLASS CALL POINT
- EXISTING BREAK GLASS DOOR RELEASE
- EXISTING FIRE ALARM BELL
- EXISTING AUDIBLE WARNING SIREN
- EXISTING EXIT LIGHT
- EXISTING DIRECTIONAL EXIT LIGHT
- EXISTING CO2 FIRE EXTINGUISHER
- EXISTING DRY POWDER FIRE EXTINGUISHER
- EXISTING FIRE HOSE BELL
- EXISTING EMERGENCY LIGHT TEST SWITCH
- SPRINKLER FLOW SWITCH C/W VALVE

PLUMBING

- BUTLER SINK

GANTRY LEVEL

- RUNWAY BEAMS @ 146mm WIDE
- TRANSFER SYSTEM LOCATION
- GANTRY WALKWAY
- CAT LADDER
- SAFETY LINE

FACILITIES DEPARTMENT

PROJECT

ISKANDAR MALAYSIA STUDIOS

DRAWING TITLE

Film Stage 4
GROUND FLOOR PLAN

Scale : Date : Update By :

1:200 @ A3 August 2017 Arkitek ZamryZ

FS4 STAGE DIMENSIONS

STAGE LENGTH	= 151' 9" (46.27m)
STAGE WIDTH	= 131' 9" (40.18m)
STAGE PIT AREA	= 1,356 sq.ft. (126 sq.m.)
GROUND FLOOR AREA	= 20,000 sq.ft. (1858 sq.m.)
HEIGHT TO U/S OF GANTRY	= 44'11" (13.7m)

FS4 IMPOSED LOADING

IMPOSED FLOOR LOADING	= 10kN per sq.m.
IMPOSED FLOOR LOADING ON PIT COVER	= 4kN per sq.m.

FILM STAGE 4 - GROUND FLOOR LAYOUT
ISKANDAR MALAYSIA STUDIOS

